



Not for Construction.
Copyright
Protected.

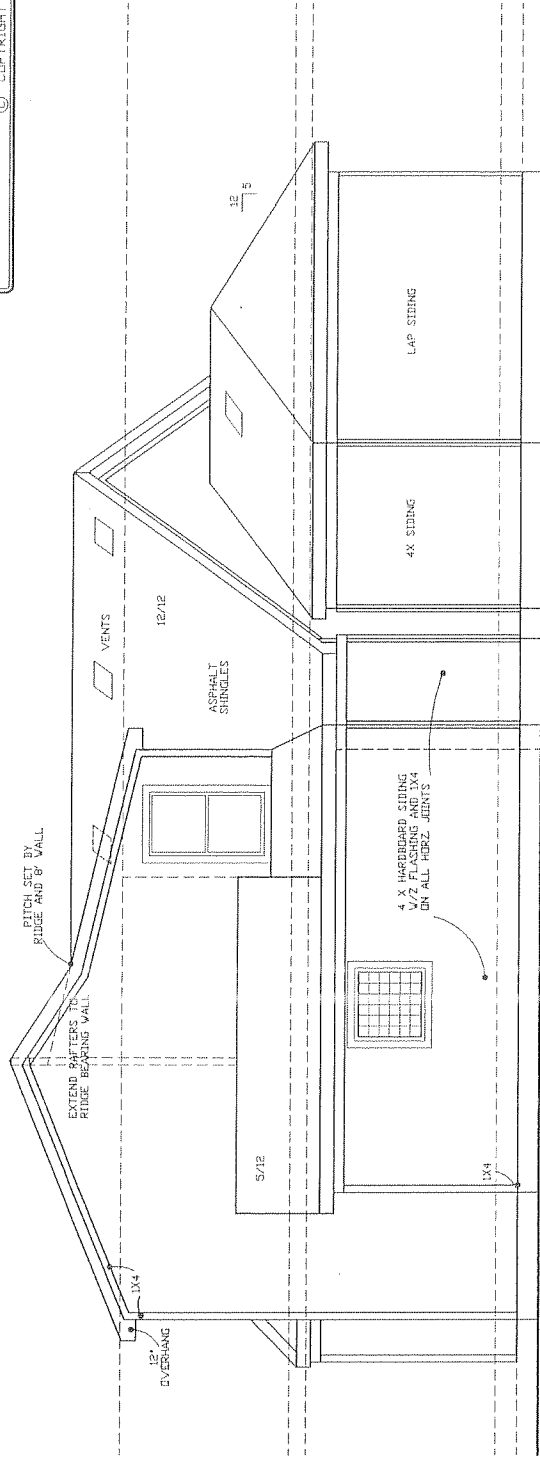

LEFT SIDE ELEV.

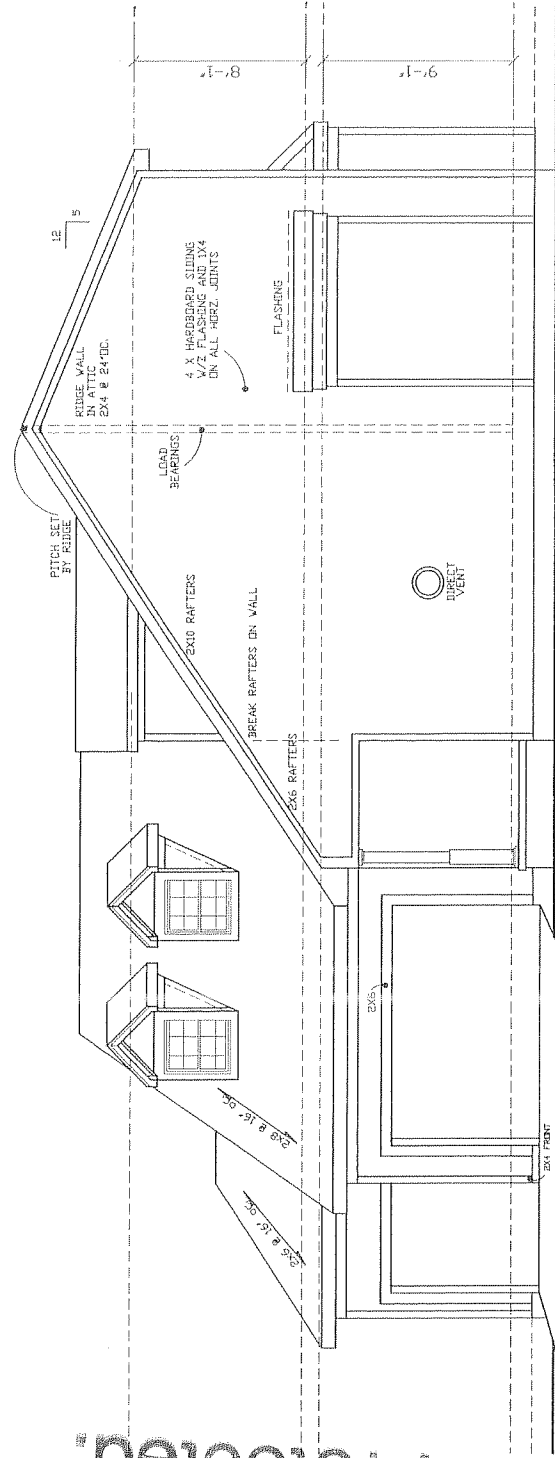

RIGHT SIDE ELEV.


LynMar & Associate "Designers"
Professional Home Designer (913) 782-6872
© COPYRIGHT



These drawings have been prepared to meet the professional standards in your area. The architect assumes no responsibility for the construction of the building shown here and for the building code requirements vary with location and change from time to time. Before starting construction the builder must review and be responsible for all details and dimensions, and make that these drawings are in accordance with the building code requirements and all structural requirements. This plan is protected under contract. Reproduction of any portion of these drawings for any purpose is prohibited. © 1993 by LynMar & Associate. All rights reserved.

2945
PLAN NUMBER
2160
SQUARE FOOTAGE
PROJECT NUMBER
DRAWN BY LYNMAR
CHECKED BY
SCALE 1/2" = 1'-0"
DATE ISSUED MAR/99
A-5
DRAWING NUMBER

Not for Construction.
Copyright
Protected.

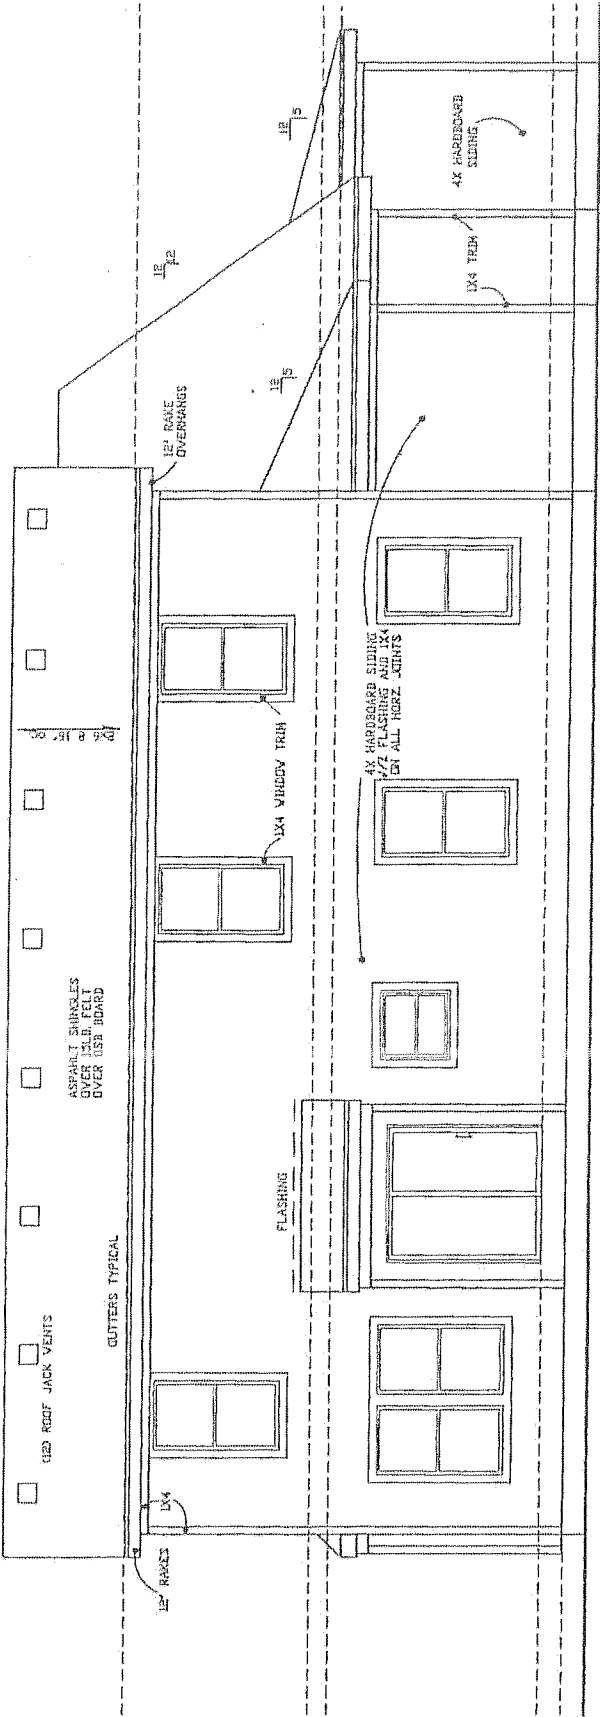

REAR ELEVATION