


DOOR SCHEDULE					WINDOW SCHEDULE						
MARK	SIZE	DESCRIPTION	QTY	MARK	SIZE	DESCRIPTION	QTY	MARK	OPENING SIZE	DESCRIPTION	QTY
1	36" x 80"	STANDARD SLIDING GLASS DOOR WITH 24" TRANSOM	1	1	36" x 80"	GLASS WINDOW	1	1	36" x 80"	1/2" x 12" STYL. PANEL GLASS INSULATED WINDOW	1
2	36" x 80"	STANDARD SLIDING GLASS DOOR WITH 24" TRANSOM	1	2	36" x 80"	GLASS WINDOW	1	2	36" x 80"	1/2" x 12" STYL. PANEL GLASS INSULATED WINDOW	1
3	36" x 80"	STANDARD SLIDING GLASS DOOR WITH 24" TRANSOM	1	3	36" x 80"	GLASS WINDOW	1	3	36" x 80"	1/2" x 12" STYL. PANEL GLASS INSULATED WINDOW	1
50	36" x 80"	STANDARD SLIDING GLASS DOOR WITH 24" TRANSOM	1	50	36" x 80"	GLASS WINDOW	1	50	36" x 80"	1/2" x 12" STYL. PANEL GLASS INSULATED WINDOW	1

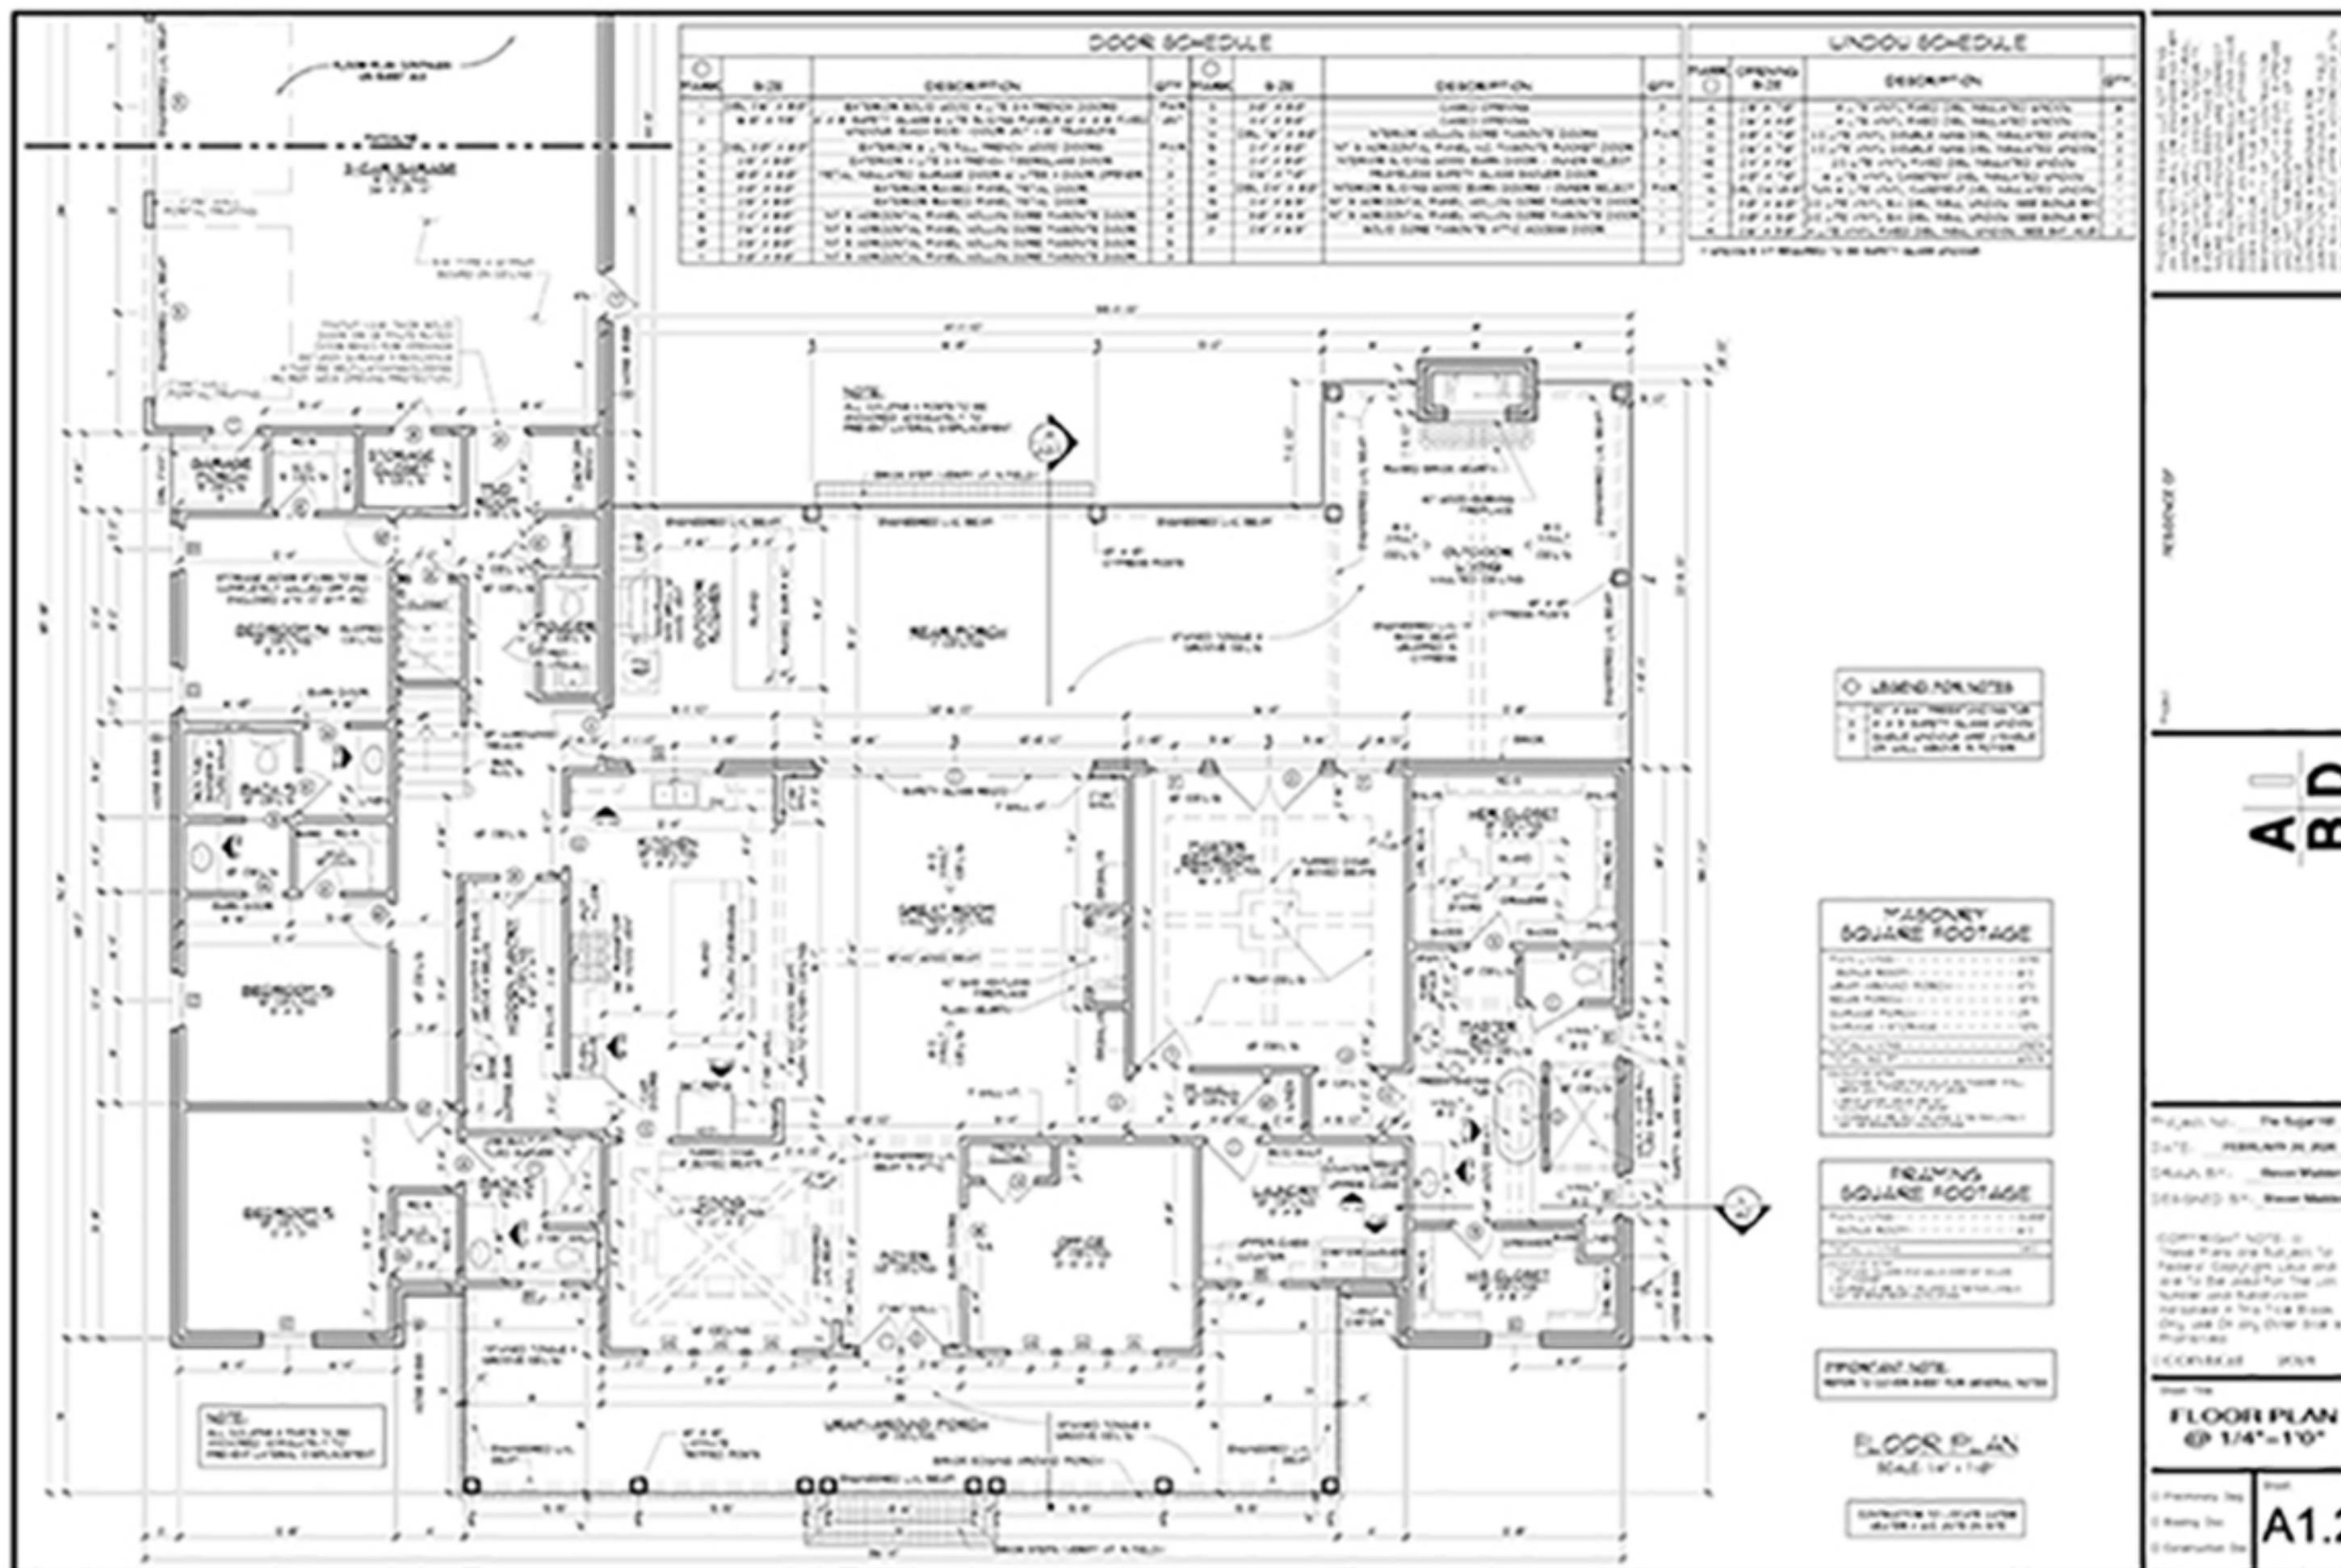

LEGEND

- LANDING FINISHES
- 1/2" x 12" STYL. PANEL GLASS INSULATED WINDOW
- 1/2" x 12" STYL. PANEL GLASS INSULATED WINDOW
- 1/2" x 12" STYL. PANEL GLASS INSULATED WINDOW

MASONRY SQUARE FOOTAGE

EXTERIOR WALL	1000
INTERIOR WALL	500
FOUNDATION	200
ROOF	100
TOTAL	1800

FRAMING SQUARE FOOTAGE

EXTERIOR WALL	1000
INTERIOR WALL	500
FOUNDATION	200
ROOF	100
TOTAL	1800

FRONT/REAR NOTE
SEE OTHER SHEET FOR DETAILS

FLOOR PLAN
SCALE 1/4" = 1'-0"

DATE: 10/10/2010
DRAWN BY: [Name]
CHECKED BY: [Name]

THIS DOCUMENT IS THE PROPERTY OF [Company Name]. IT IS TO BE USED ONLY FOR THE PROJECT AND SITE SPECIFICALLY IDENTIFIED HEREIN. IT IS NOT TO BE REPRODUCED, COPIED, OR TRANSMITTED IN ANY FORM OR BY ANY MEANS, ELECTRONIC OR MECHANICAL, INCLUDING PHOTOCOPYING, RECORDING, OR BY ANY INFORMATION STORAGE AND RETRIEVAL SYSTEM, WITHOUT THE WRITTEN PERMISSION OF [Company Name].


REVISIONS OF
DATE: [Date]
BY: [Name]

A | B | D


PROJECT NO.: [Number]
DATE: [Date]
DRAWN BY: [Name]
DESIGNED BY: [Name]

FLOOR PLAN
@ 1/4" = 1'-0"


Sheet No. **A1.2**

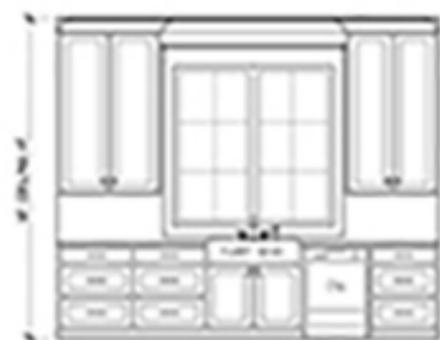

A KITCHEN ELEVATION
SCALE 1/8" = 1'-0"

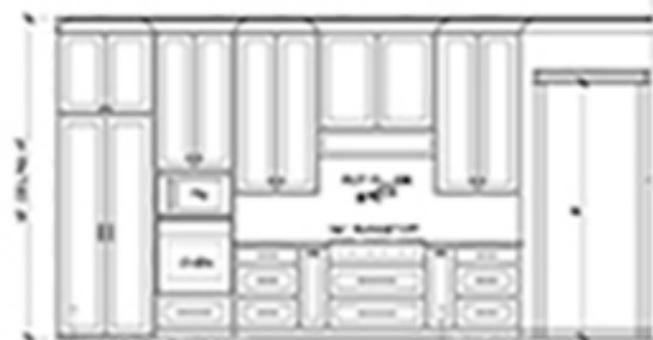

B KITCHEN ELEVATION
SCALE 1/8" = 1'-0"

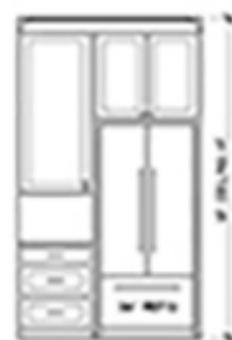


C KITCHEN ELEVATION
SCALE 1/8" = 1'-0"



KITCHEN ISLAND ELEV.
SCALE 1/8" = 1'-0"




D BATH #2
SCALE 1/8" = 1'-0"

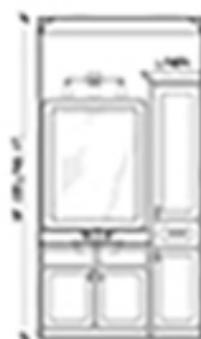

E BATH #3
SCALE 1/8" = 1'-0"




F BATH #3
SCALE 1/8" = 1'-0"

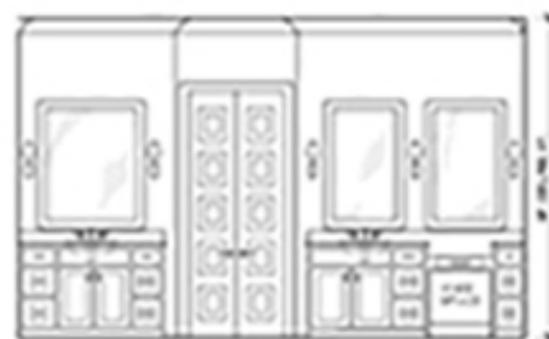


G MASTER BATH
SCALE 1/8" = 1'-0"




H LAUNDRY
SCALE 1/8" = 1'-0"

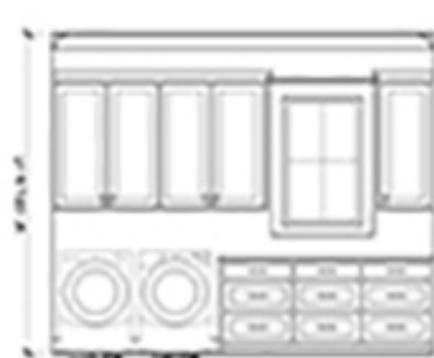

J LAUNDRY
SCALE 1/8" = 1'-0"

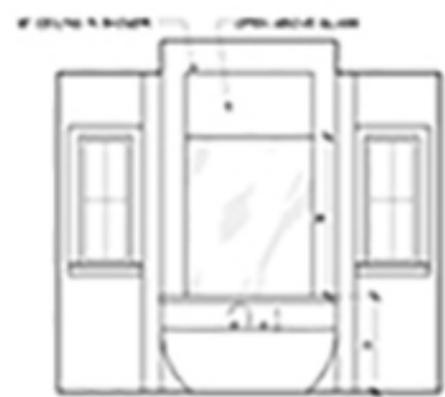

K MASTER BATH ELEV.
SCALE 1/8" = 1'-0"

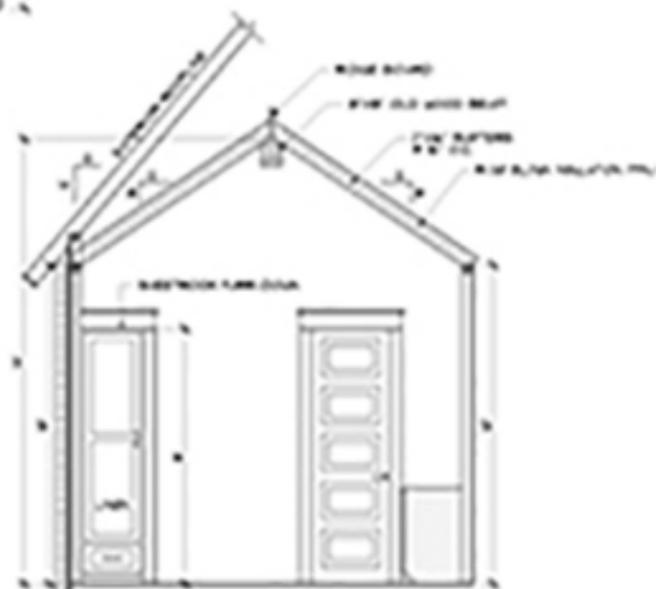

L MASTER BATH CROSS SECTION
SCALE 1/8" = 1'-0"

THESE DRAWINGS ARE THE PROPERTY OF A.I.D. B.D. AND ARE NOT TO BE REPRODUCED OR COPIED IN ANY MANNER WITHOUT THE WRITTEN PERMISSION OF A.I.D. B.D. ANY REPRODUCTION OR USE OF THESE DRAWINGS FOR ANY OTHER PROJECT WITHOUT THE WRITTEN PERMISSION OF A.I.D. B.D. SHALL BE CONSIDERED A VIOLATION OF THE PROFESSIONAL ETHICS OF THE ARCHITECTURAL PROFESSION.

RESIDENCE OF

PROJECT


A.I.D.
B.D.

Project No. The Sugar Hill
Date: FEBRUARY 24, 2018
Drawn By: Steve Walker
Designed By: Steve Walker

CONTRACT NO. 1004

INTERIOR
ELEVATIONS

Sheet No. A2

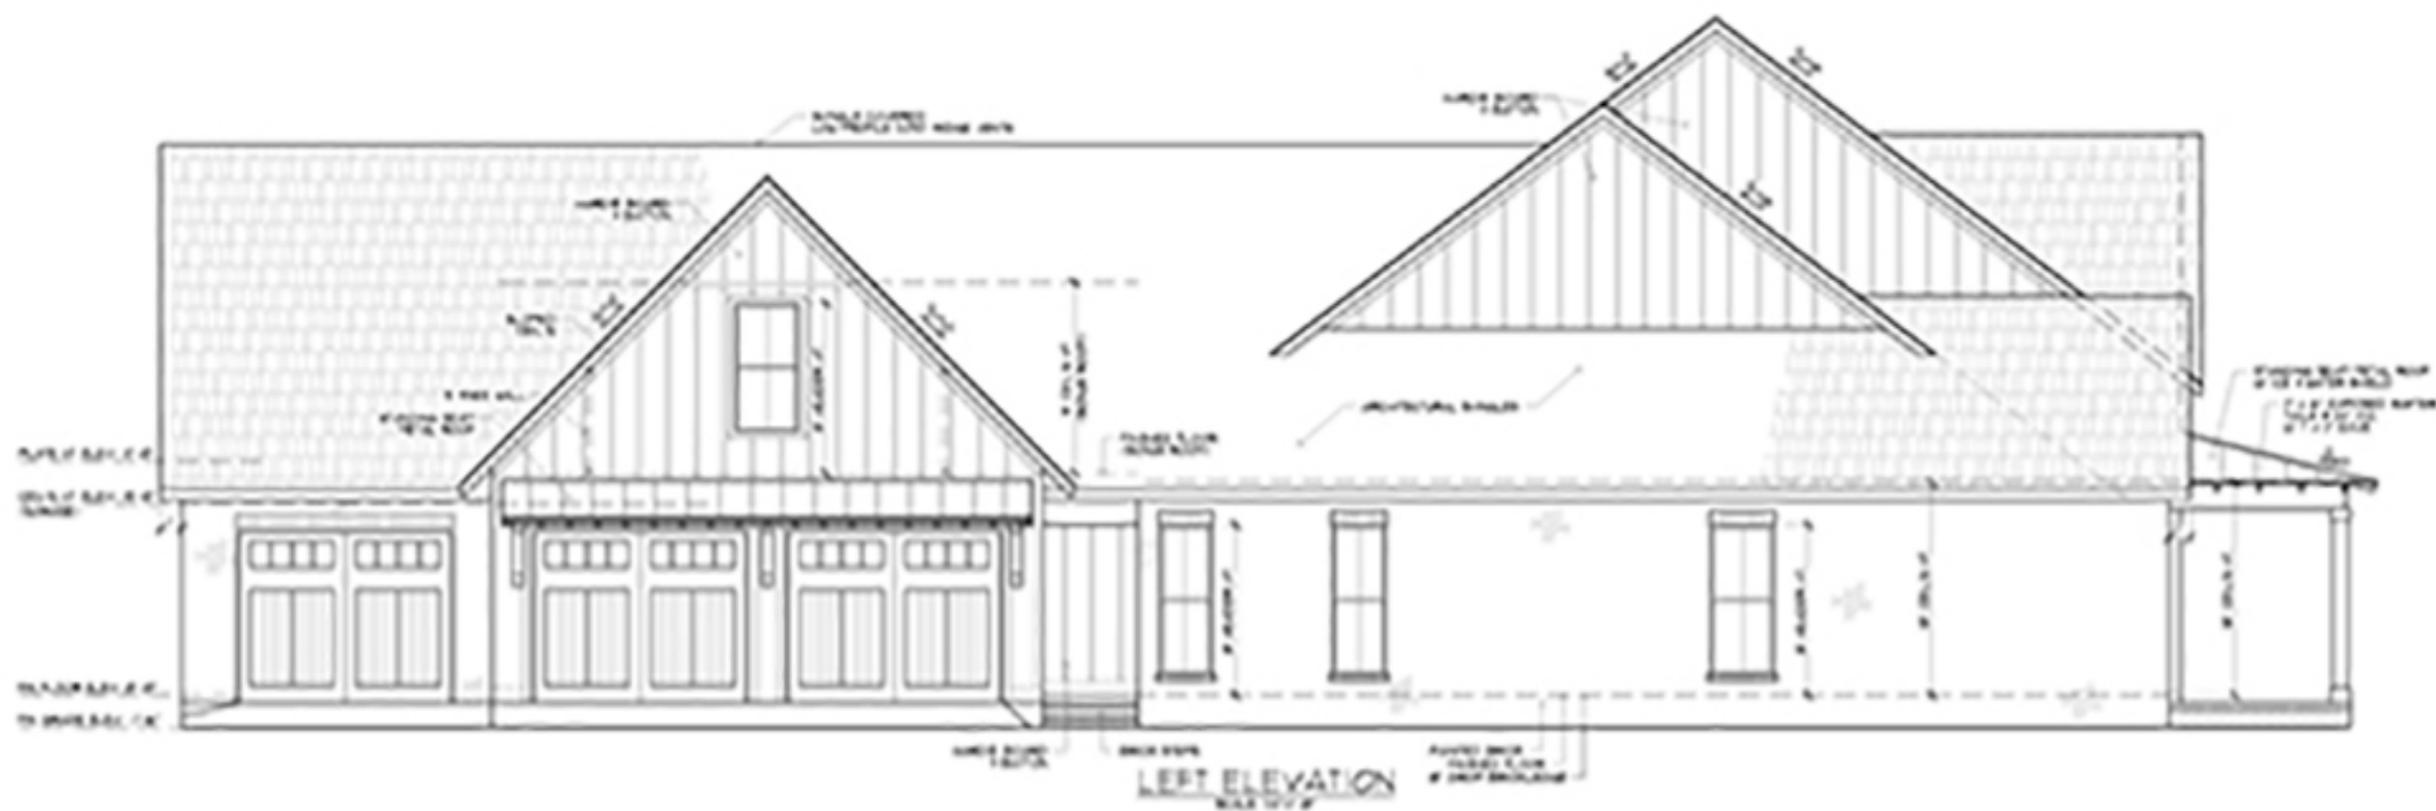

THIS SET OF PLANS IS THE PROPERTY OF THE ARCHITECT AND IS TO BE USED ONLY FOR THE PROJECT AND SITE SPECIFICALLY IDENTIFIED HEREON. IT IS NOT TO BE REPRODUCED, COPIED, REPRODUCED, OR TRANSMITTED IN ANY FORM OR BY ANY MEANS, ELECTRONIC OR MECHANICAL, INCLUDING PHOTOCOPYING, RECORDING, OR BY ANY INFORMATION STORAGE AND RETRIEVAL SYSTEM, WITHOUT THE WRITTEN PERMISSION OF THE ARCHITECT. ANY UNAUTHORIZED USE OF THESE PLANS IS PROHIBITED AND WILL BE AT THE USER'S SOLE RISK AND WITHOUT LIABILITY TO THE ARCHITECT.

RESIDENCE OF

Page

A | 0
B | D.






PROJECT No. The Sugar Hill
DATE February 24, 2018
DRAWN BY David Miller
DESIGNED BY David Miller

© COPYRIGHT 2018. All
rights reserved. These plans are subject to
Federal Copyright Law and
are to be used for the lot
number and subdivision
indicated in the Title Block.
Any use or any other form is
prohibited.

CONTRACT 2018

Scale
SIDE
ELEVATIONS

Sheet No.
A3.2

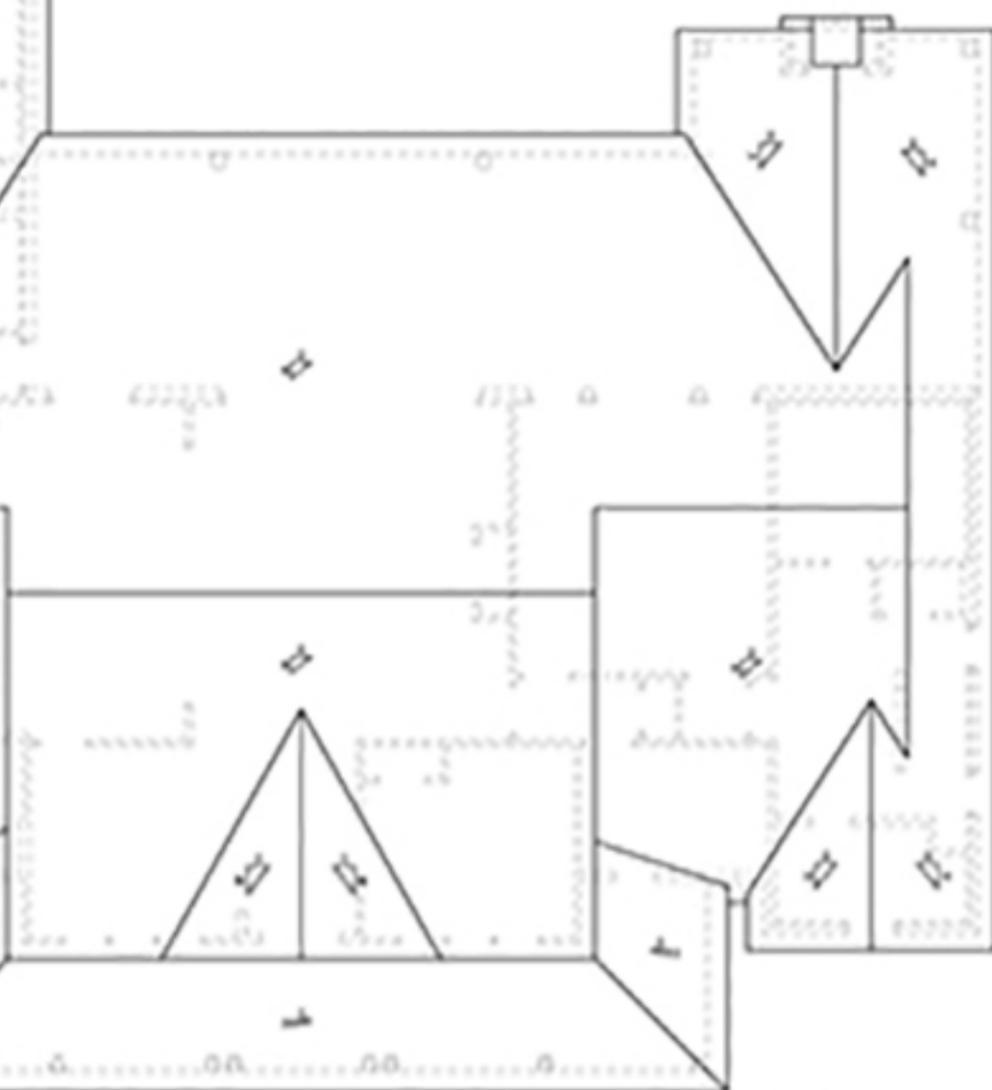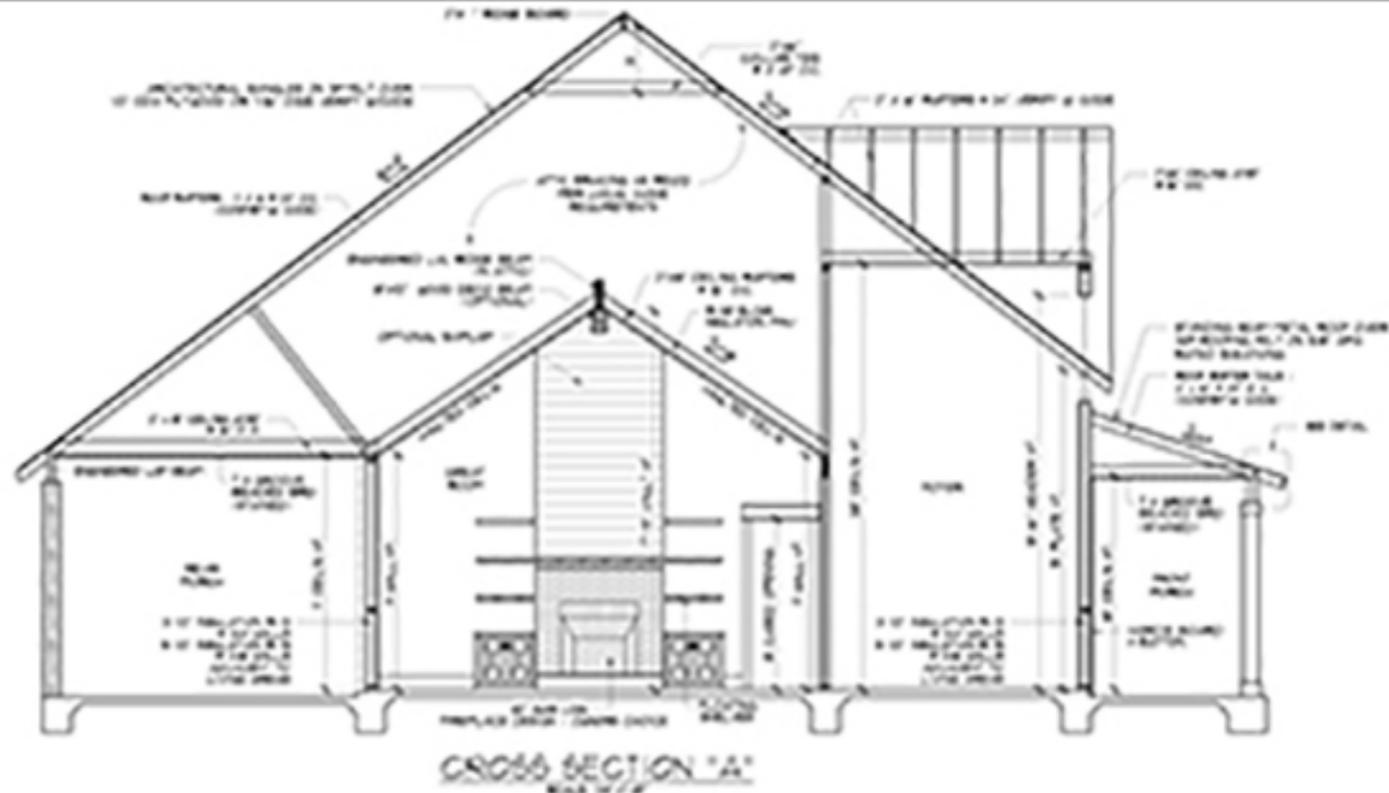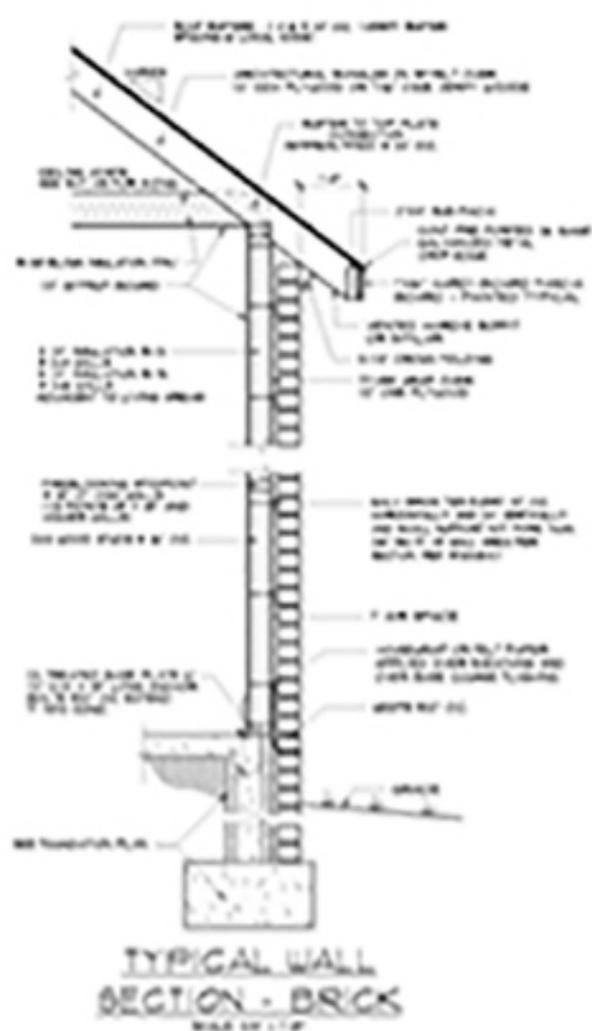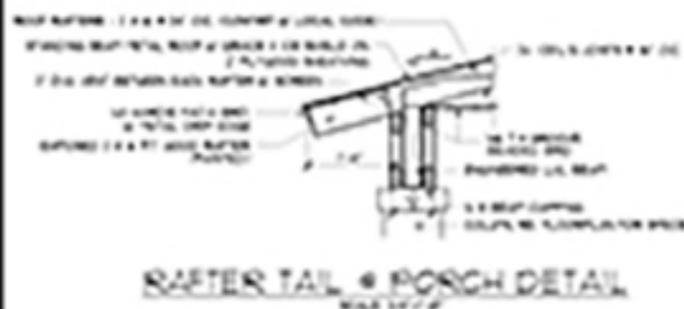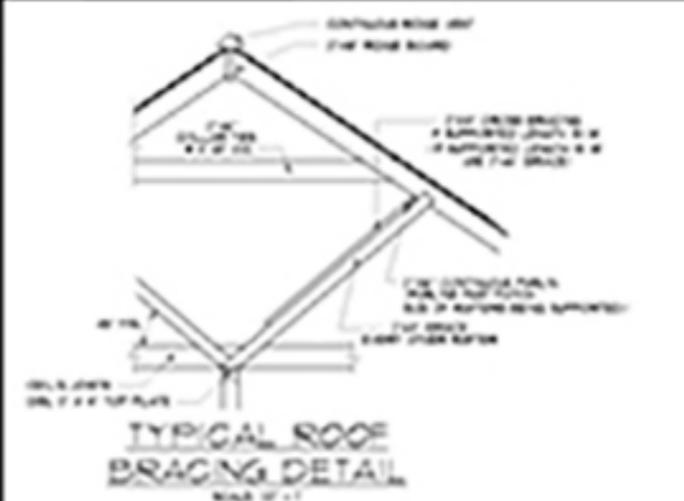

THESE DRAWINGS ARE THE PROPERTY OF A.B.D. ARCHITECTS AND ENGINEERS. NO PART OF THESE DRAWINGS IS TO BE REPRODUCED OR TRANSMITTED IN ANY FORM OR BY ANY MEANS, ELECTRONIC OR MECHANICAL, INCLUDING PHOTOCOPYING, RECORDING, OR BY ANY INFORMATION STORAGE AND RETRIEVAL SYSTEM, WITHOUT THE WRITTEN PERMISSION OF A.B.D. ARCHITECTS AND ENGINEERS.

RESIDENCE OF
 PROJECT
 DATE

A | B | D.

PROJECT No. The Sugar Hill
 DATE: February 24, 2018
 DRAWN BY: David Muller
 DESIGNED BY: David Muller

© COPYRIGHT 2018. All these plans are subject to Federal Copyright Law and are to be used for the lot number and location indicated in the Title Block. Any use or any other form is prohibited.

CONTRACT 2018
 FROM THE
ROOF PLAN & CROSS SECTION

Sheet No. **A3.3**

THIS SET OF DRAWINGS IS THE PROPERTY OF AUSTIN ENGINEERING & ARCHITECTURE, P.C. (AEA). IT IS TO BE USED ONLY FOR THE PROJECT AND SITE SPECIFICALLY IDENTIFIED HEREON. IT IS NOT TO BE REPRODUCED, COPIED, OR TRANSMITTED IN ANY FORM OR BY ANY MEANS, ELECTRONIC OR MECHANICAL, INCLUDING PHOTOCOPYING, RECORDING, OR BY ANY INFORMATION STORAGE AND RETRIEVAL SYSTEM, WITHOUT THE WRITTEN PERMISSION OF AEA. AEA ASSUMES NO LIABILITY FOR ANY DAMAGE OR INJURY TO PERSONS OR PROPERTY, OR FOR ANY CONSEQUENCES ARISING FROM THE USE OF THESE DRAWINGS, WHETHER CAUSED IN WHOLE OR IN PART BY NEGLIGENCE OR OTHERWISE.

RESIDENCE OF _____
 Project _____


A | B.D.

Project No. The Sugar Hill
 Date: February 26, 2018
 Drawn By: David Muller
 Designed By: David Muller

© COPYRIGHT 2018 by Austin Engineering & Architecture, P.C. All rights reserved. This drawing is the property of Austin Engineering & Architecture, P.C. and is to be used only for the project and site specifically identified hereon. It is not to be reproduced, copied, or transmitted in any form or by any means, electronic or mechanical, including photocopying, recording, or by any information storage and retrieval system, without the written permission of Austin Engineering & Architecture, P.C. AEA ASSUMES NO LIABILITY FOR ANY DAMAGE OR INJURY TO PERSONS OR PROPERTY, OR FOR ANY CONSEQUENCES ARISING FROM THE USE OF THESE DRAWINGS, WHETHER CAUSED IN WHOLE OR IN PART BY NEGLIGENCE OR OTHERWISE.

Scale: **FOUNDATION PLAN**

Sheet No. **A4.1**

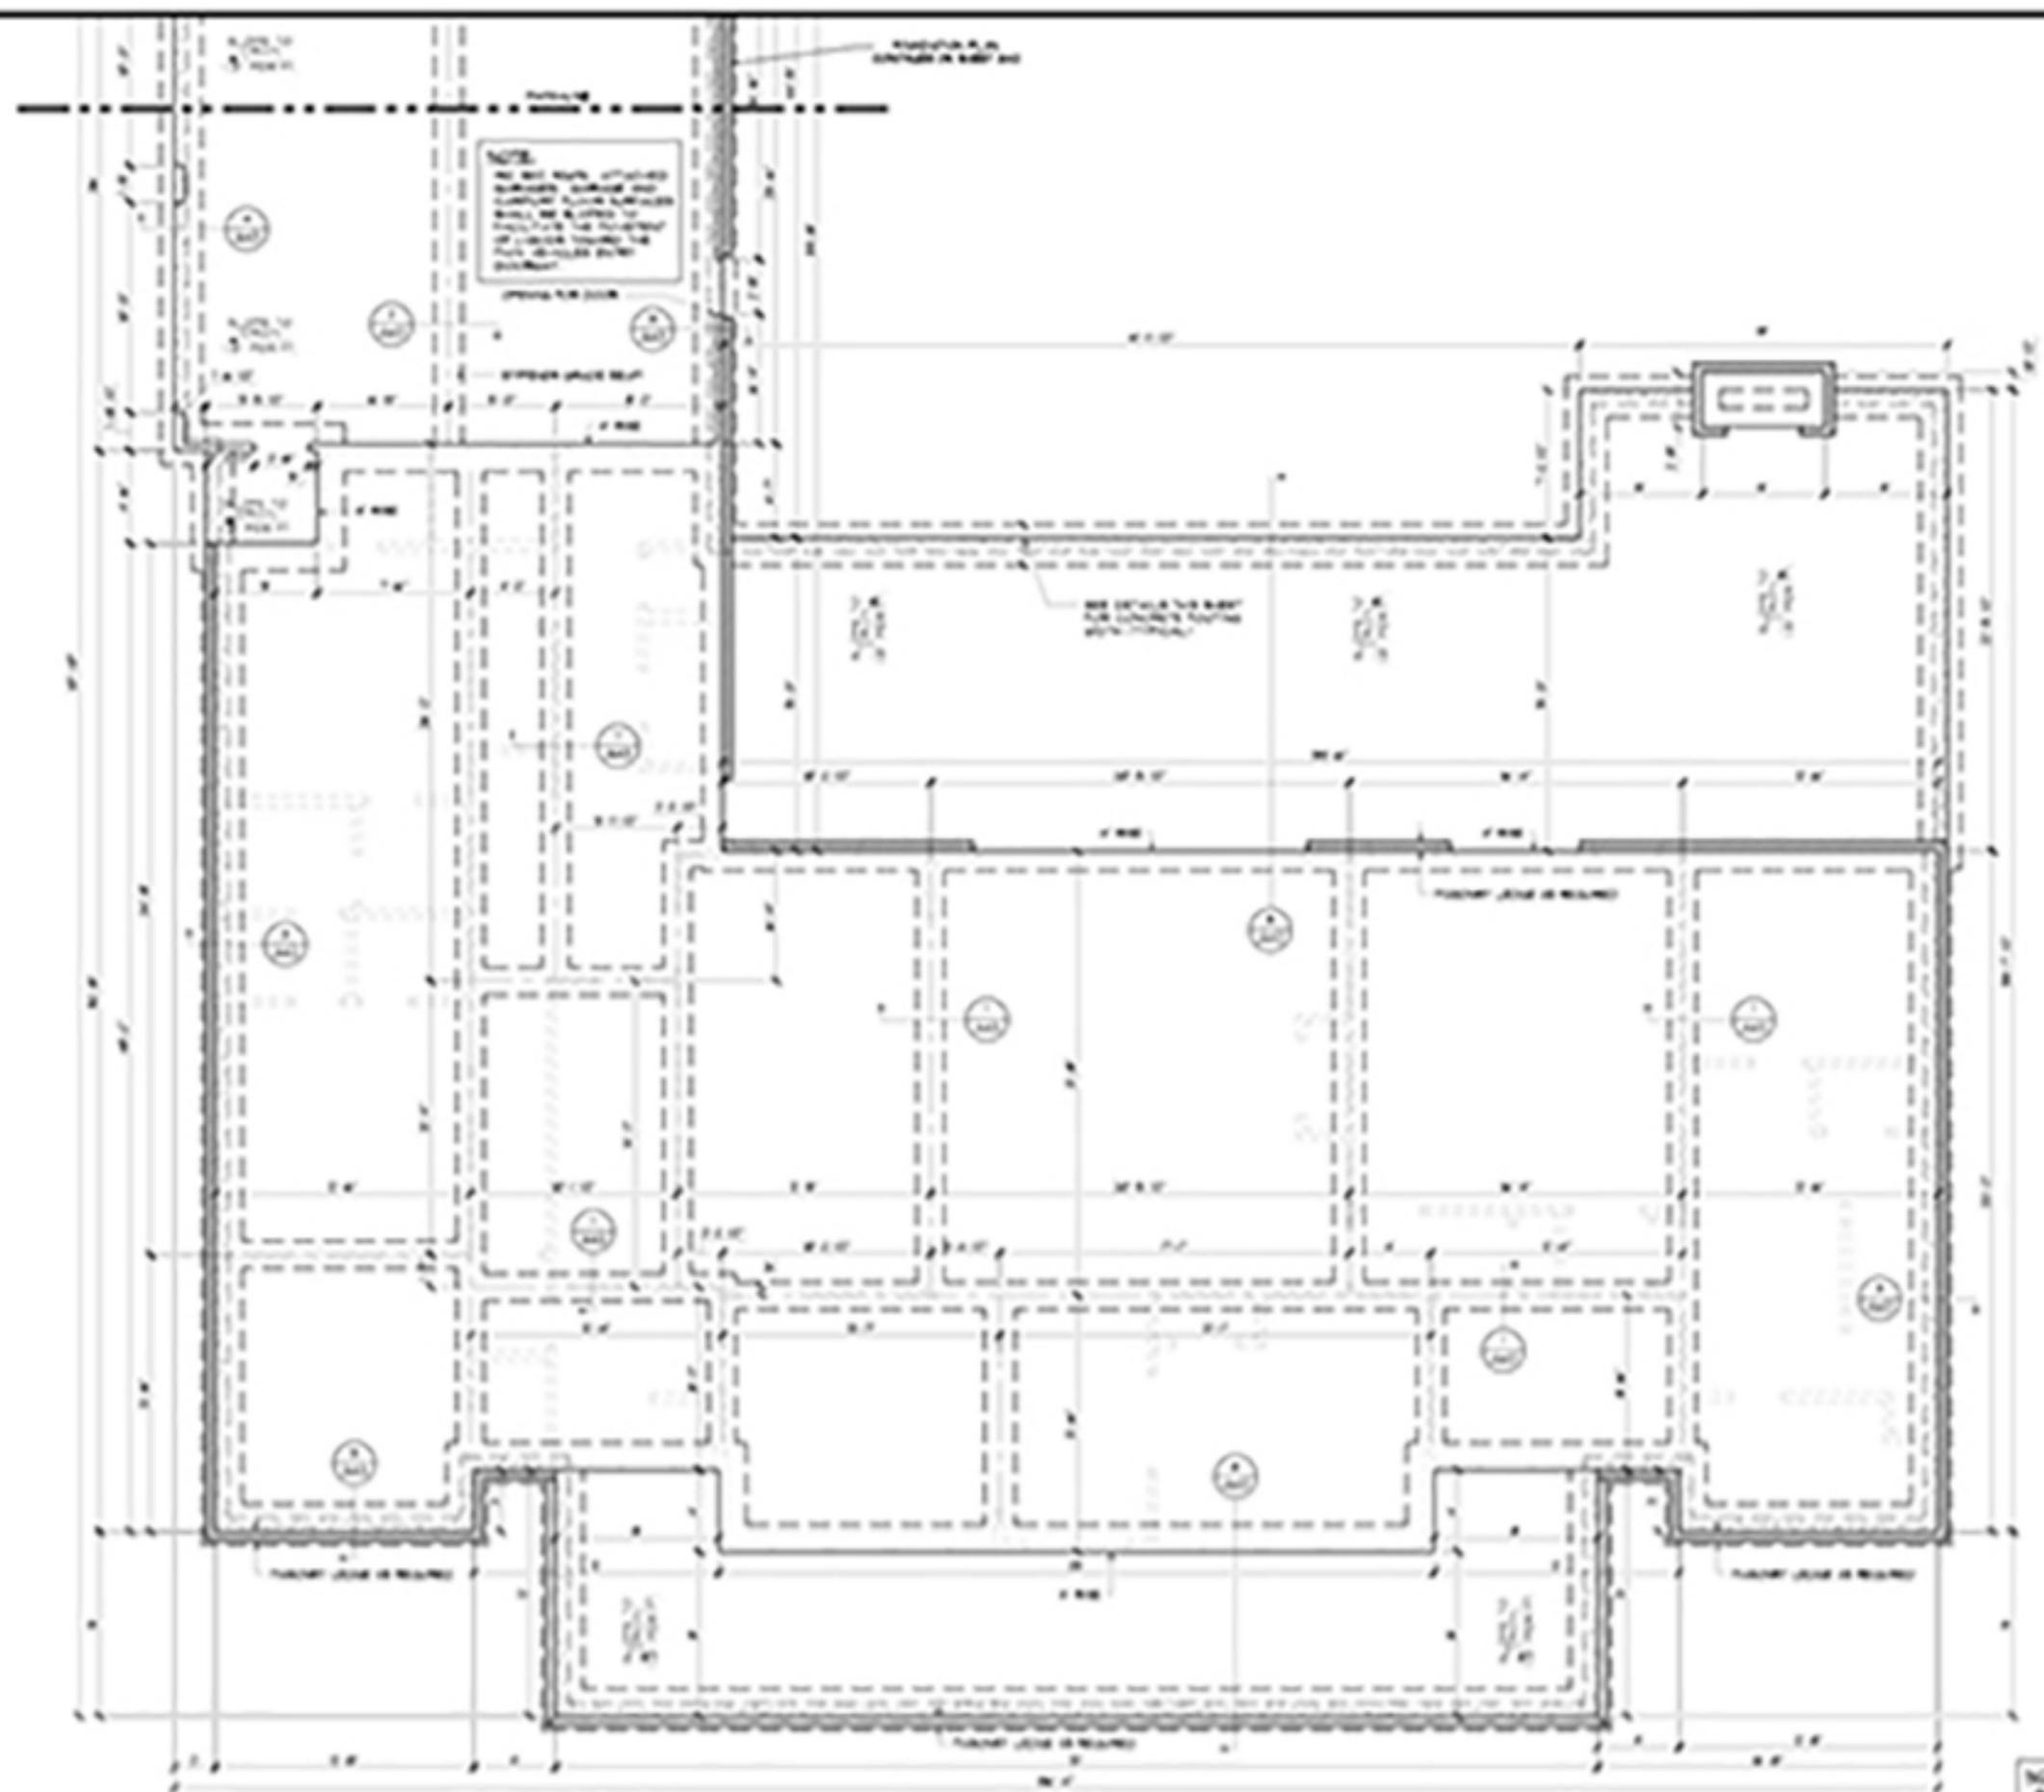

FOUNDATION PLAN
 SCALE: 1/4" = 1'-0"

NOTE:
 SEE NEXT SHEET (A4.2) FOR
 FOUNDATION NOTES / DETAILS




1 INTERIOR FOOTING
SCALE 1/4" = 1'-0"



2 INTERIOR FOOTING
SCALE 1/4" = 1'-0"




3 EXTERIOR FOOTING
SCALE 1/4" = 1'-0"

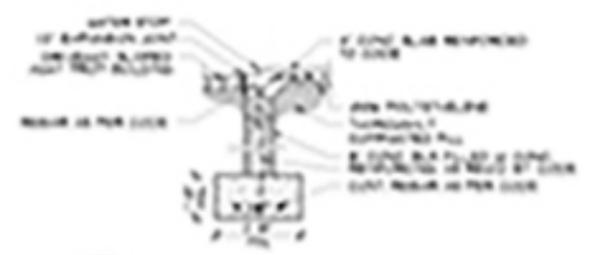


4 GARAGE FOOTING & DRIVEWAY
SCALE 1/4" = 1'-0"



5 COVERED PORCH FOOTING
SCALE 1/4" = 1'-0"

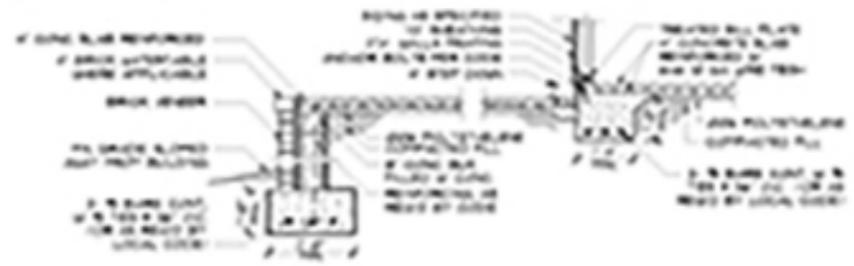

6 COVERED PORCH FOOTING
SCALE 1/4" = 1'-0"

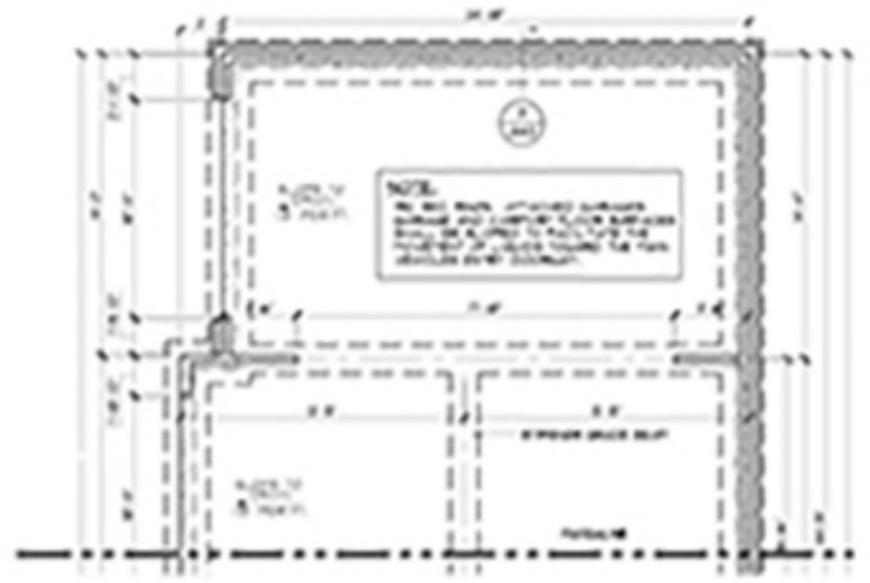

FOUNDATION PLAN
SCALE 1/4" = 1'-0"

NOTE:
DO NOT USE THIS SHEET AS PART OF ANY OTHER SHEET.

NOTE:
DO NOT USE THIS SHEET AS PART OF ANY OTHER SHEET.

NOTE:
THIS SHEET IS A GENERAL REFERENCE ONLY. IT IS NOT TO BE USED AS A BASIS FOR CONSTRUCTION. ALL WALLS SHALL BE FINISHED TO INTERIOR SURFACE UNLESS OTHERWISE NOTED. ALL WALLS SHALL BE FINISHED TO EXTERIOR SURFACE UNLESS OTHERWISE NOTED.

THIS SHEET IS A GENERAL REFERENCE ONLY. IT IS NOT TO BE USED AS A BASIS FOR CONSTRUCTION. ALL WALLS SHALL BE FINISHED TO INTERIOR SURFACE UNLESS OTHERWISE NOTED. ALL WALLS SHALL BE FINISHED TO EXTERIOR SURFACE UNLESS OTHERWISE NOTED.

RESIDENCE OF
[Blank]

A | B.D.

PROJECT No. 10-100-10
DATE: February 10, 2018
DRAWN BY: Steve Miller
DESIGNED BY: Steve Miller

Copyright © 2018
All rights reserved. This document is the property of A|B.D. and is not to be reproduced or transmitted in any form or by any means, electronic or mechanical, including photocopying, recording, or by any information storage and retrieval system, without the prior written permission of A|B.D.

FOUNDATION DETAILS

Sheet No. A4.2

